


TYPICAL "SLF" UNIT SPRING MOUNTING

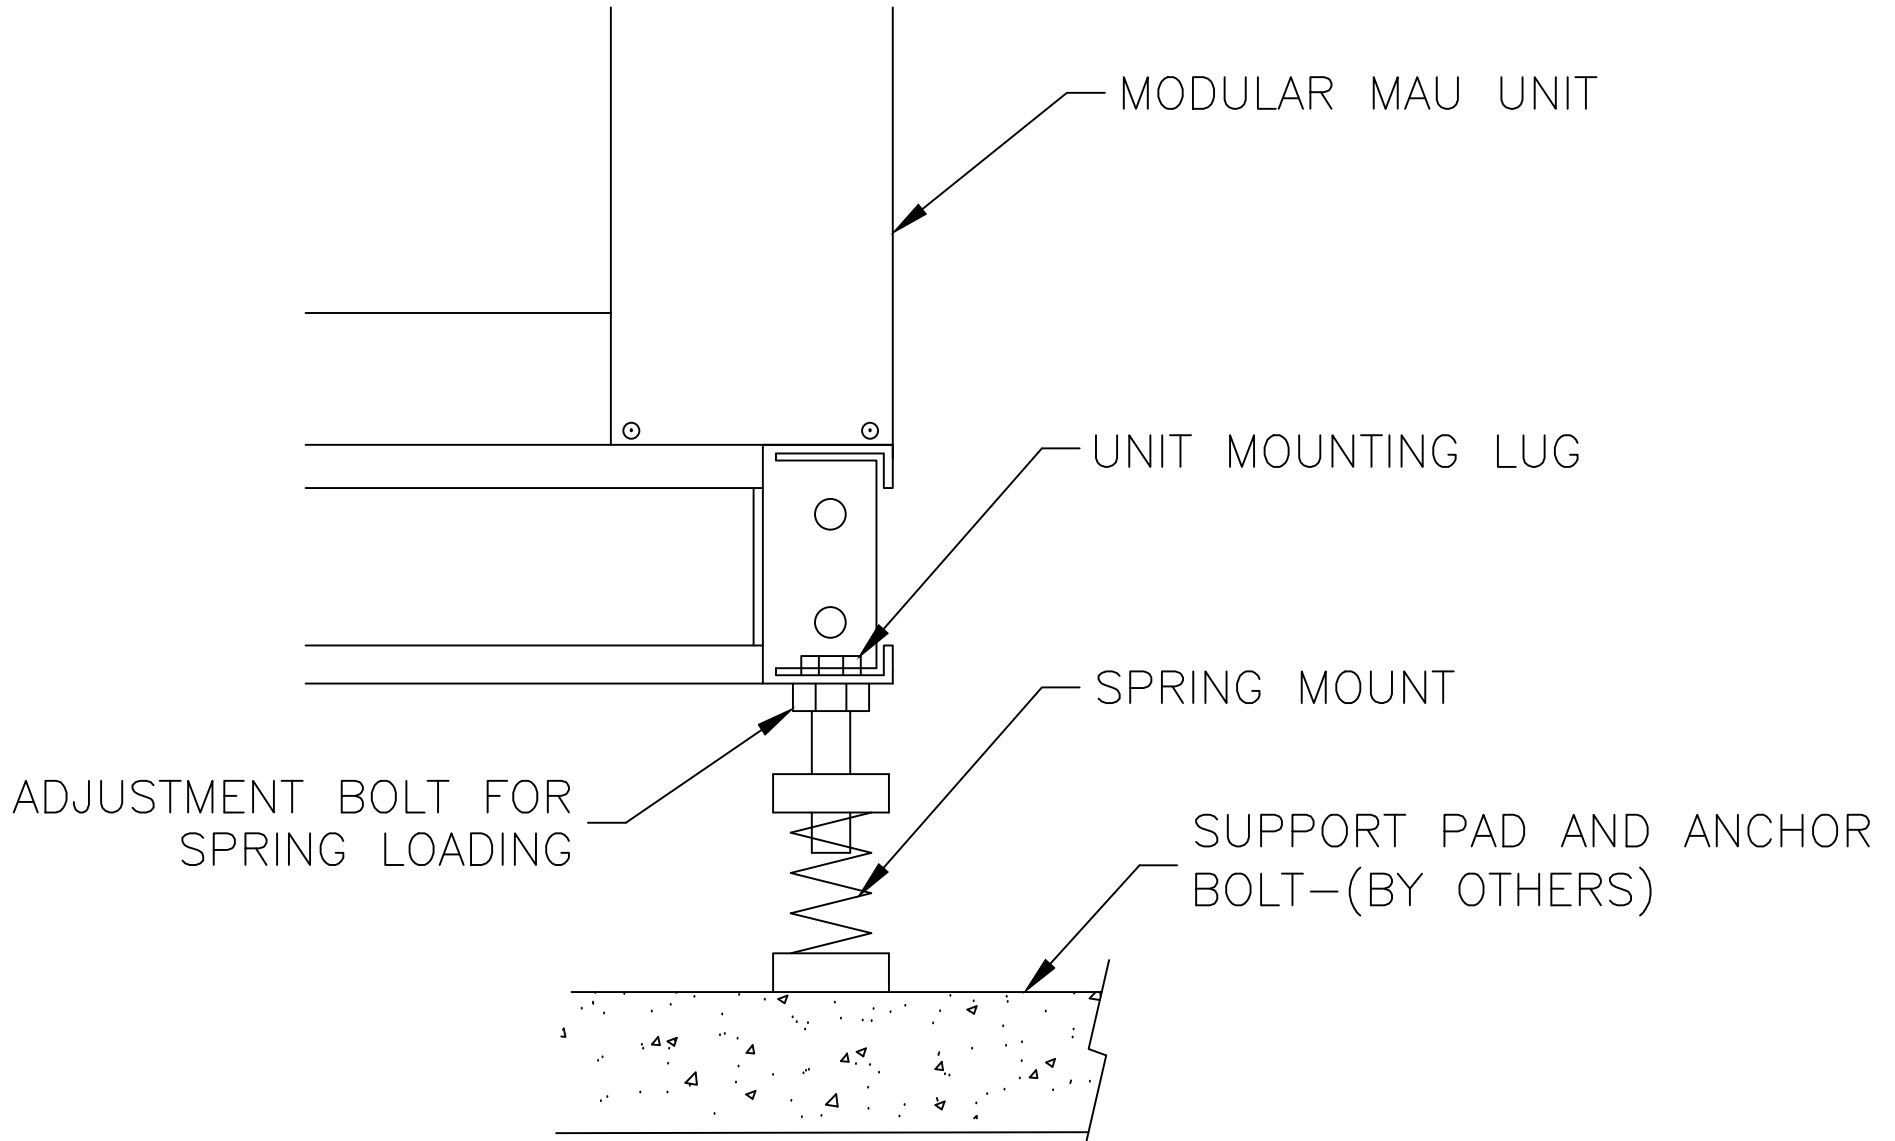

FLOOR SPRINGS INSTALL