
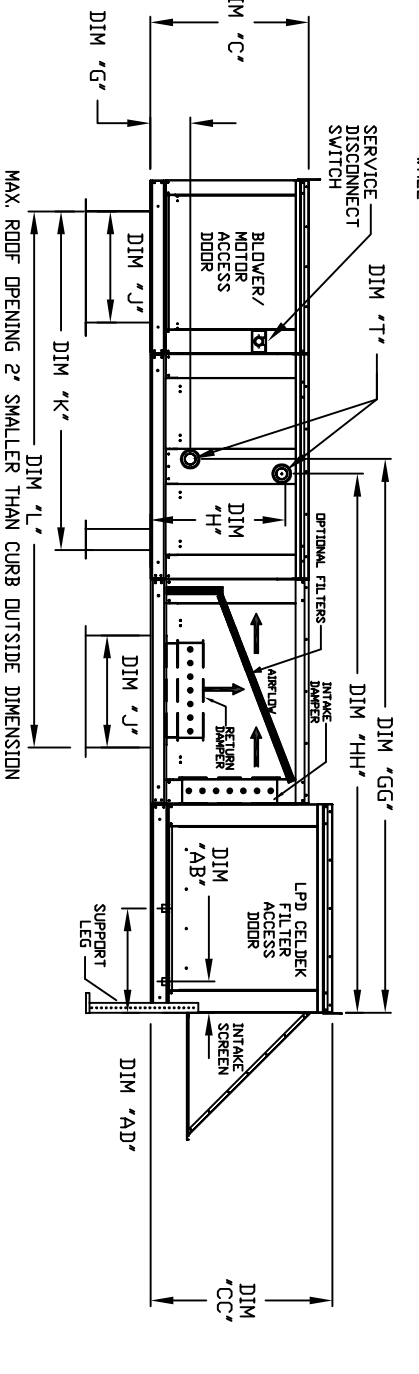
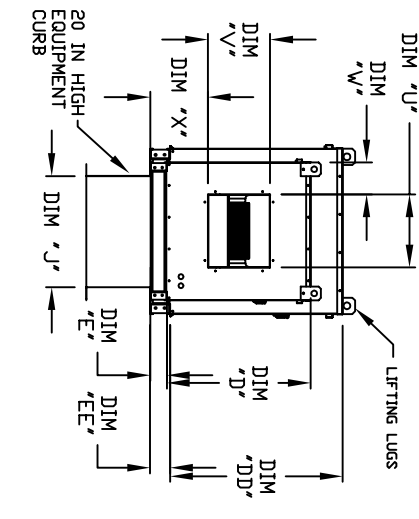


MODULAR OUTDOOR SIDE DISCHARGE BLOWER WITH LPD CELDEK EVAPORATIVE COOLER, HEATING COIL, MIXING BOX AND SCREEN INTAKE

SILPDCBHC6AH
REV# 09/13/2016

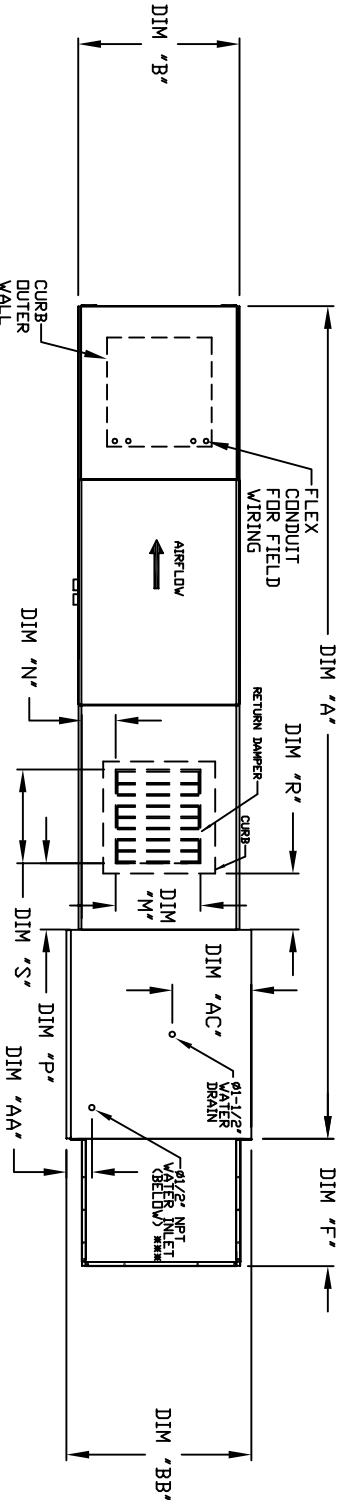

ALL DIMENSIONS ARE NOMINAL AND GIVEN IN INCHES.

UNIT SIZE	UNIT DIMENSIONS					TOTAL CAPACITY PIPE CONNECTION				
	A	B	BB	C	CC	G	GG	H	HH	UNIT SIZE
1	148-7/8	27-3/8	37-3/8	29-3/4	36-3/4	26-1/16	33	3-3/4	3-3/4	3-3/4
2**	162-7/8	37-3/8	41-3/8	36-3/4	44-3/8	33-1/16	38-1/8	3-3/4	5-1/4	5-1/4
3	162-7/8	37-3/8	41-3/8	36-3/4	44-3/8	33-1/16	38-1/8	3-3/4	5-1/4	5-1/4
4	208-3/16	48-3/8	48-3/8	43-3/8	51-3/8	46-1/8	46-1/8	5-1/4	5-1/4	5-1/4
5	218-3/16	59-3/16	74-7/8	58-3/8	81-3/8	53-1/8	53-1/8	5-1/4	5-1/4	5-1/4

UNIT SIZE	TOTAL CAPACITY PIPE CONNECTION					TOTAL CAPACITY PIPE CONNECTION				
	AA	AB	AC	AD	AE	AF	AG	AH	AI	UNIT SIZE
1	176/49	18	16	20	2-1/2	2-1/2	2-1/2	2-1/2	2-1/2	1
2**	328/19	20	19	20	2-1/2	2-1/2	2-1/2	2-1/2	2-1/2	2**
3	328/19	20	19	20	2-1/2	2-1/2	2-1/2	2-1/2	2-1/2	3
4	505/64	22	21	21	2-1/2	2-1/2	2-1/2	2-1/2	2-1/2	4
5	812/24	24	23	23	2-1/2	2-1/2	2-1/2	2-1/2	2-1/2	5

UNIT SIZE	WATER INLET					WATER INLET					OPTIONAL MIXING BOX FILTERS								
	AA	AB	AC	AD	AE	AF	AG	AH	AI	UNIT SIZE	AA	AB	AC	AD	AE	AF	AG	AH	AI
1	4-1/2	6-1/4	18	16	20	2-1/2	2-1/2	2-1/2	2-1/2	1	10"x16"x2"	(1)	16"x20"x2"	(2)	16"x25"x2"	(3)	18"x30"x2"	(4)	24"x40"x2"
2**	4-1/2	6-1/4	18	16	20	2-1/2	2-1/2	2-1/2	2-1/2	2**	10"x16"x2"	(1)	16"x20"x2"	(2)	16"x25"x2"	(3)	18"x30"x2"	(4)	24"x40"x2"
3	4-1/2	6-1/4	18	16	20	2-1/2	2-1/2	2-1/2	2-1/2	3	10"x16"x2"	(1)	16"x20"x2"	(2)	16"x25"x2"	(3)	18"x30"x2"	(4)	24"x40"x2"
4	4-1/2	6-1/4	18	16	20	2-1/2	2-1/2	2-1/2	2-1/2	4	10"x16"x2"	(1)	16"x20"x2"	(2)	16"x25"x2"	(3)	18"x30"x2"	(4)	24"x40"x2"
5	4-1/2	6-1/4	18	16	20	2-1/2	2-1/2	2-1/2	2-1/2	5	10"x16"x2"	(1)	16"x20"x2"	(2)	16"x25"x2"	(3)	18"x30"x2"	(4)	24"x40"x2"

*** DIMENSIONS APPLY TO UNITS WITH GIG BLOWERS ONLY
 ** MAY VARY WATER CONNECTION - EN DET A 7N NFR C